

NOTE: EXISTING STREET SIGNS TO BE REMOVED AND REPLACED

LEGEND

- BITUMINOUS PAVEMENT
- CONCRETE SIDEWALK/DRIVEWAY
- TURF BOULEVARD

DRAWN BY: _____
 DESIGNER: _____
 CHECKED BY: _____

DESIGN TEAM	NO.	BY	DATE	REVISIONS

PHONE: 651.490.2000
 3535 VADNAIS CENTER DRIVE
 ST. PAUL, MN 55110-5196
 www.sehinc.com


PRELIMINARY

Date: _____ Lic. No. _____

**WEST ST. PAUL,
 MINNESOTA**

PROPERTY IMPACT SUMMARY
 DELAWARE AVE TO SEMINOLE AVE

FILE NO.
 154512
 S.A.P. 173-124-007

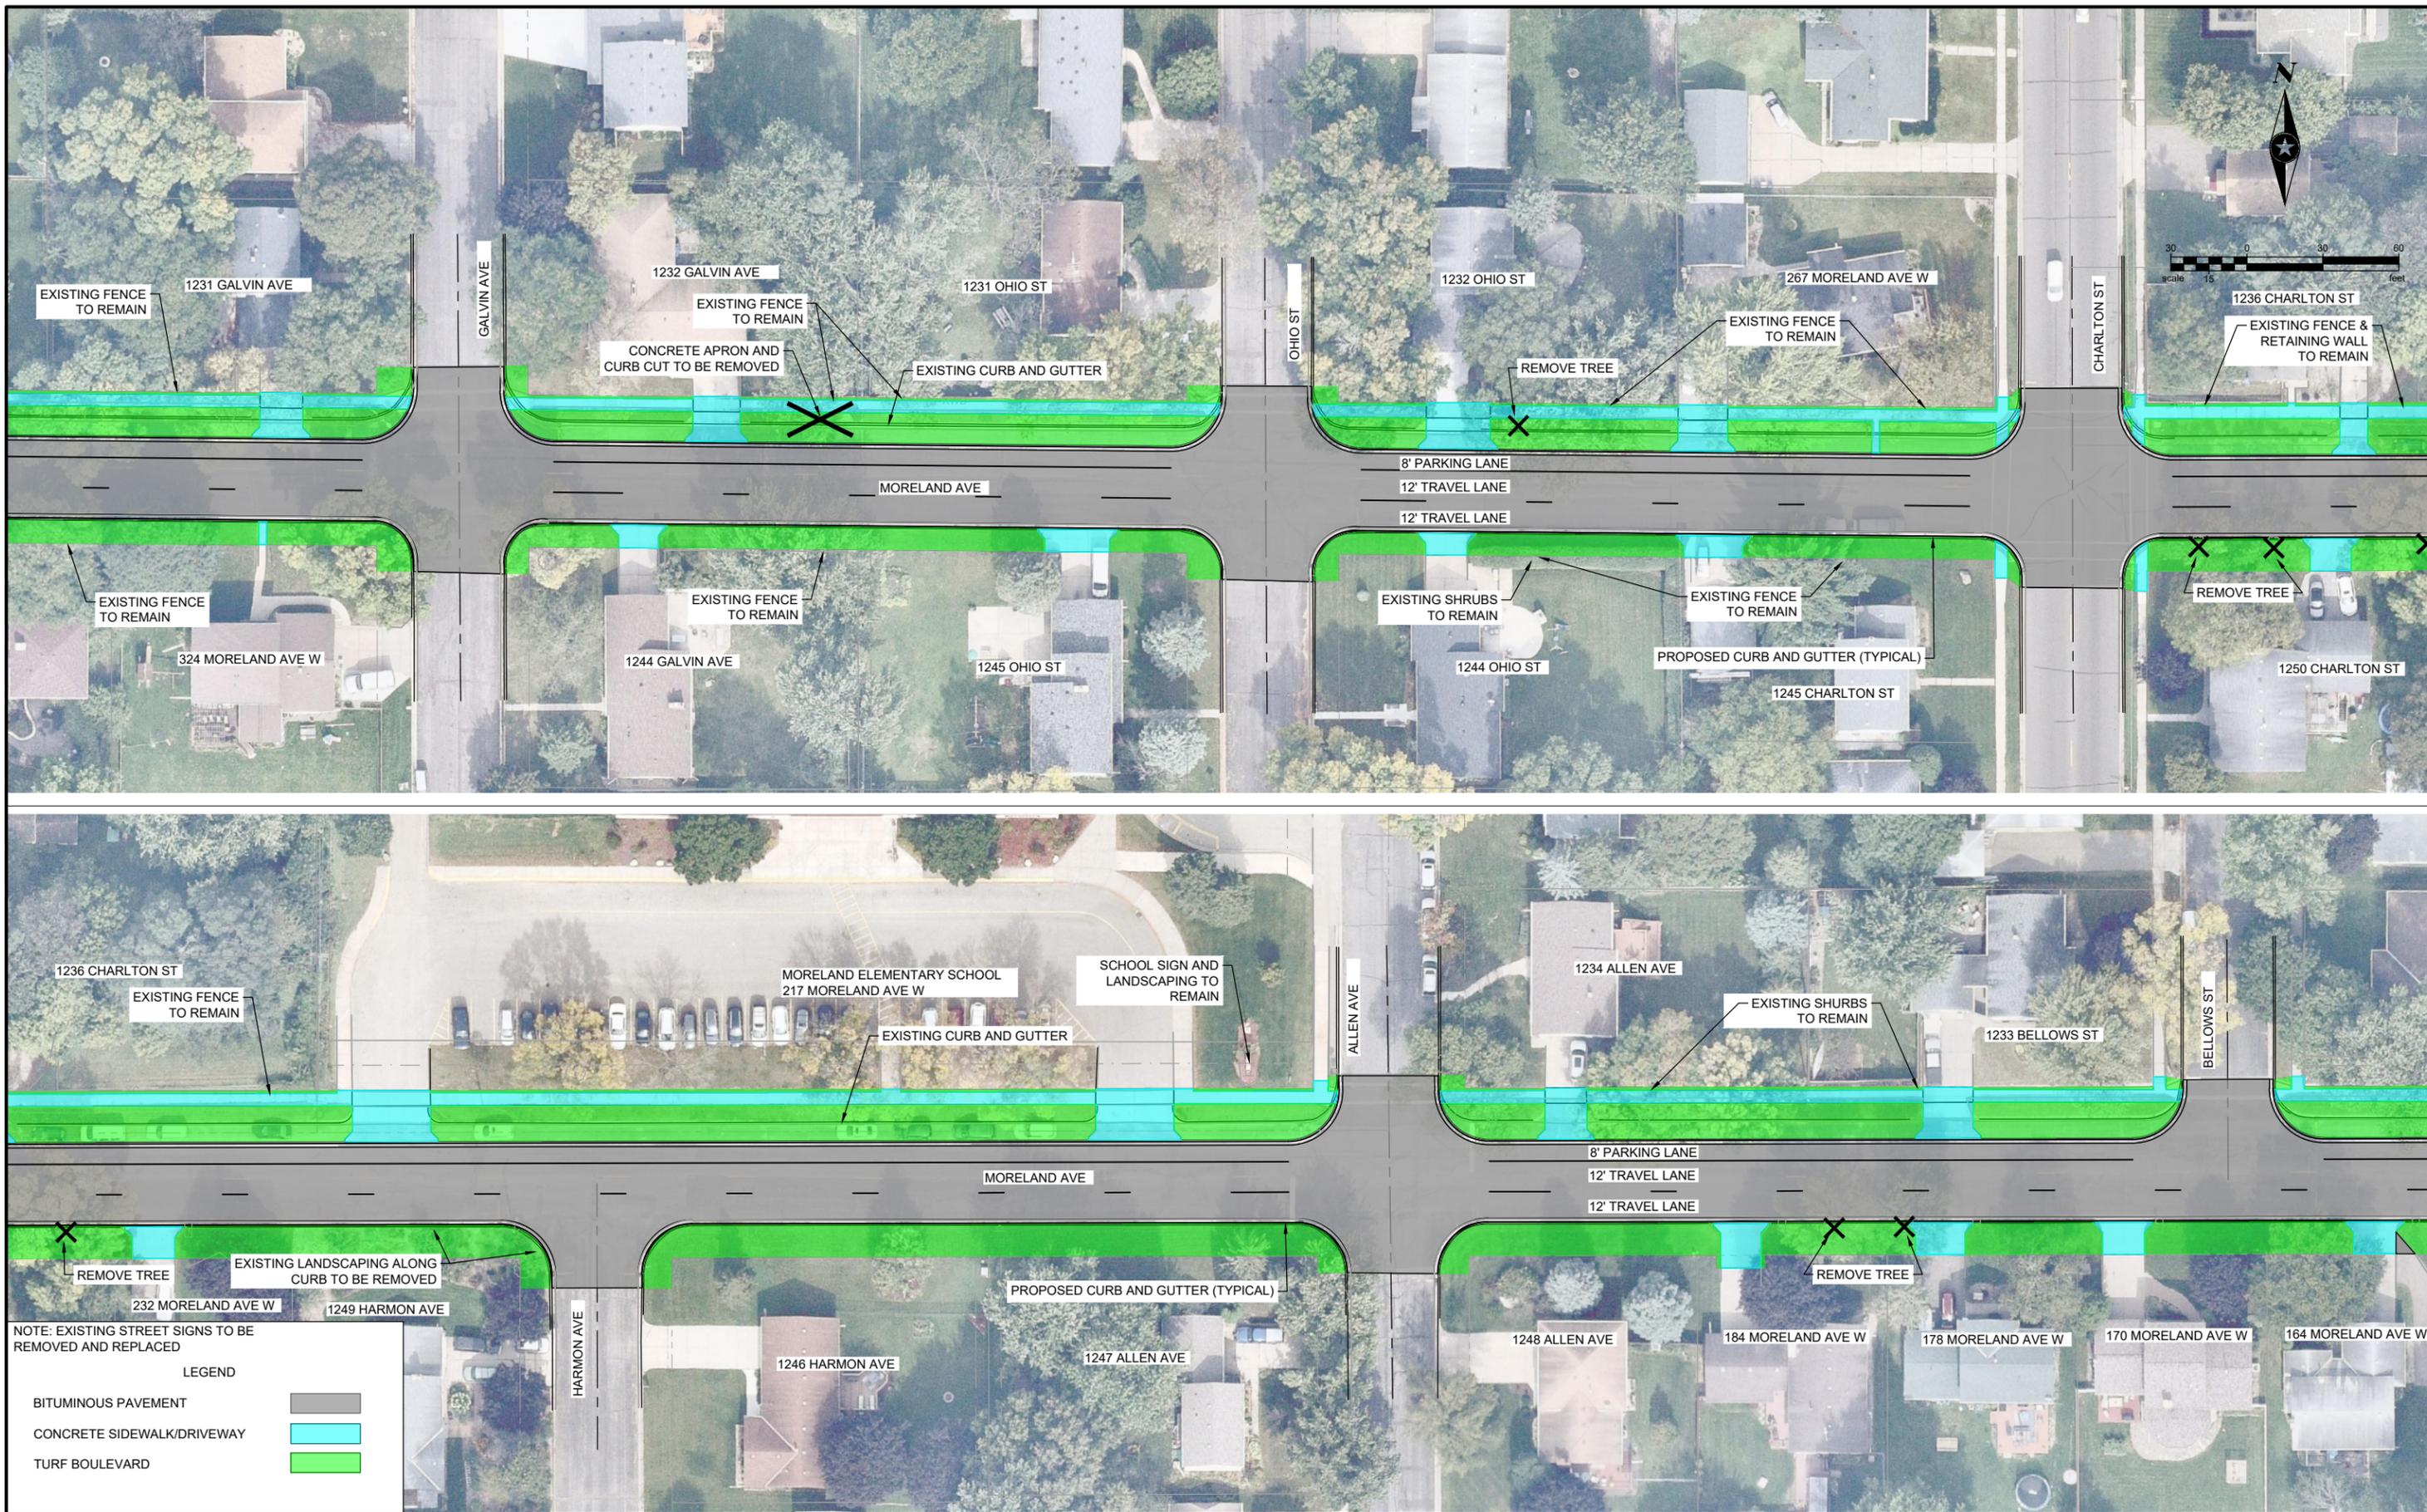

NOTE: EXISTING STREET SIGNS TO BE REMOVED AND REPLACED

LEGEND

- BITUMINOUS PAVEMENT
- CONCRETE SIDEWALK/DRIVEWAY
- TURF BOULEVARD

DRAWN BY:				
DESIGNER:				
CHECKED BY:				
DESIGN TEAM	NO.	BY	DATE	REVISIONS

SEH

PHONE: 651.490.2000
3535 VADNAIS CENTER DRIVE
ST. PAUL, MN 55110-5196
www.sehinc.com



PRELIMINARY

Date: _____ Lic. No. _____

**WEST ST. PAUL,
MINNESOTA**

PROPERTY IMPACT SUMMARY
GALVIN AVE TO BELLOWS ST

FILE NO.
154512

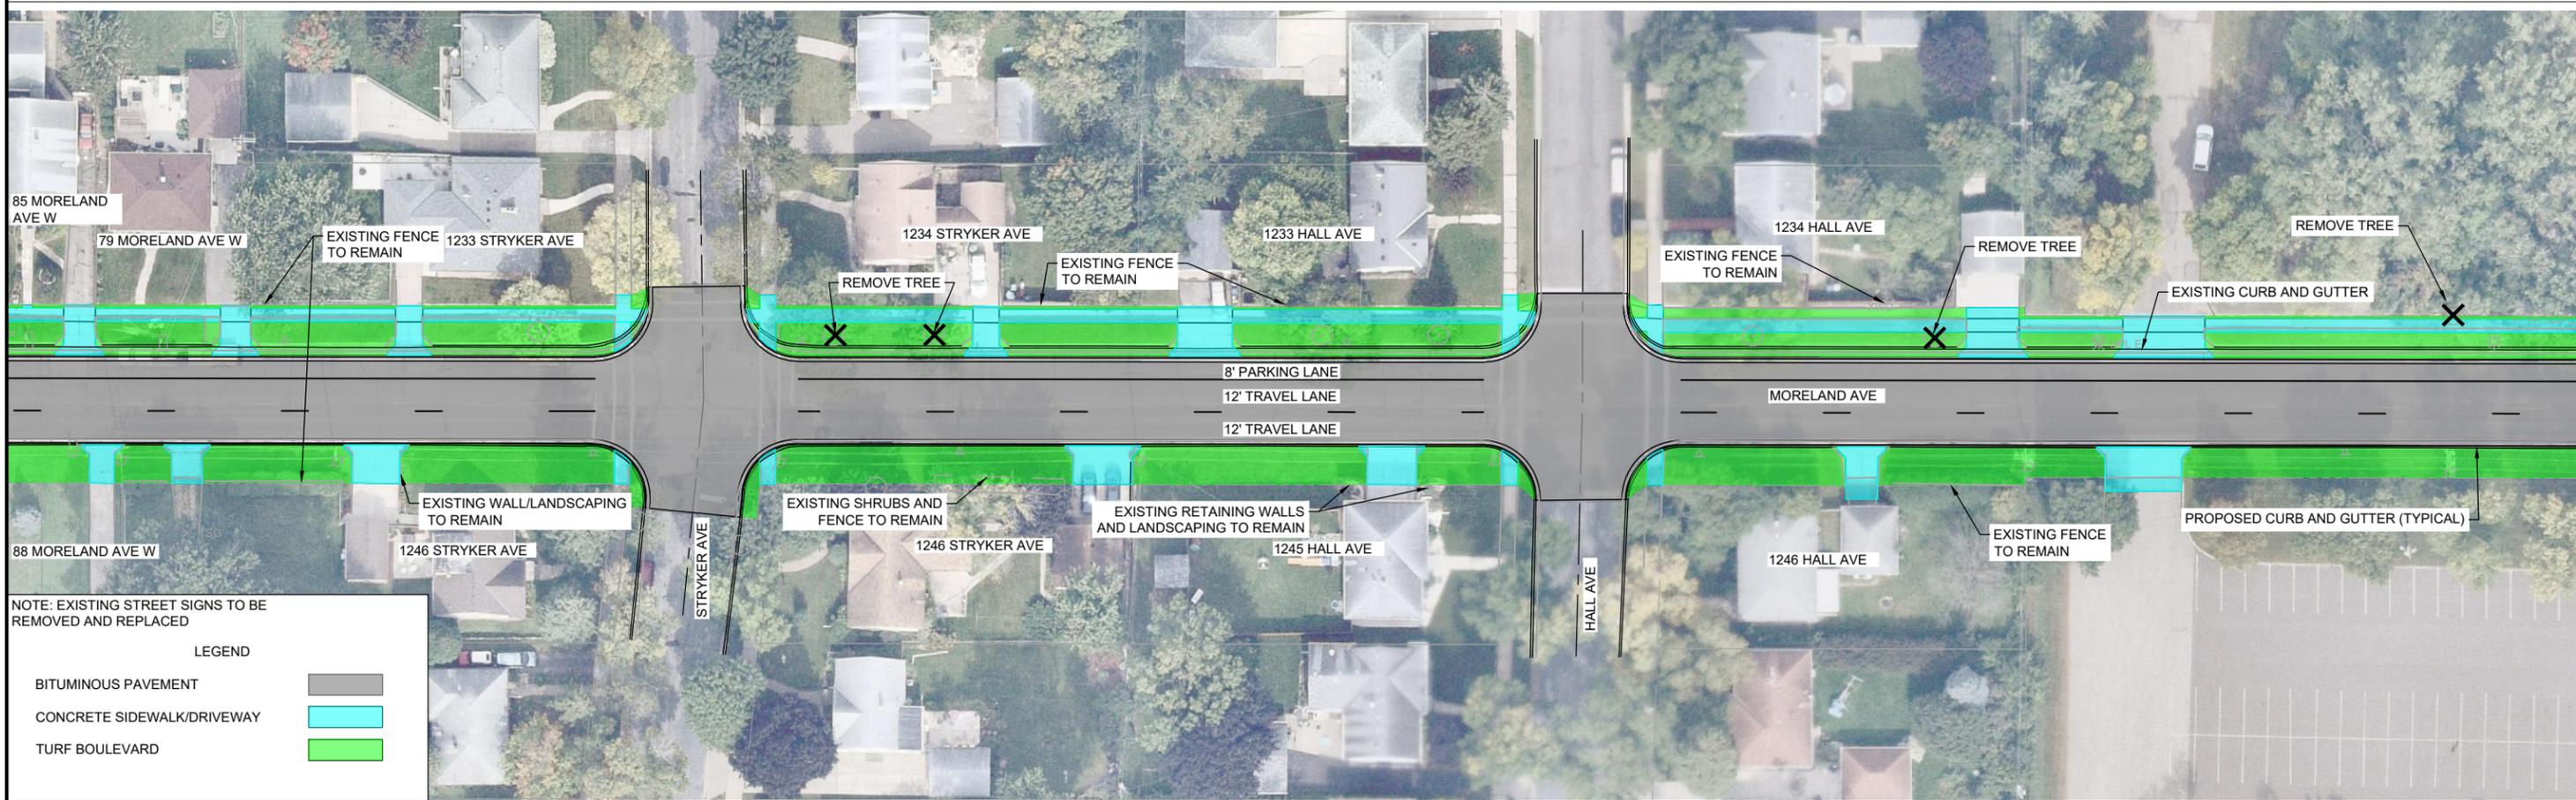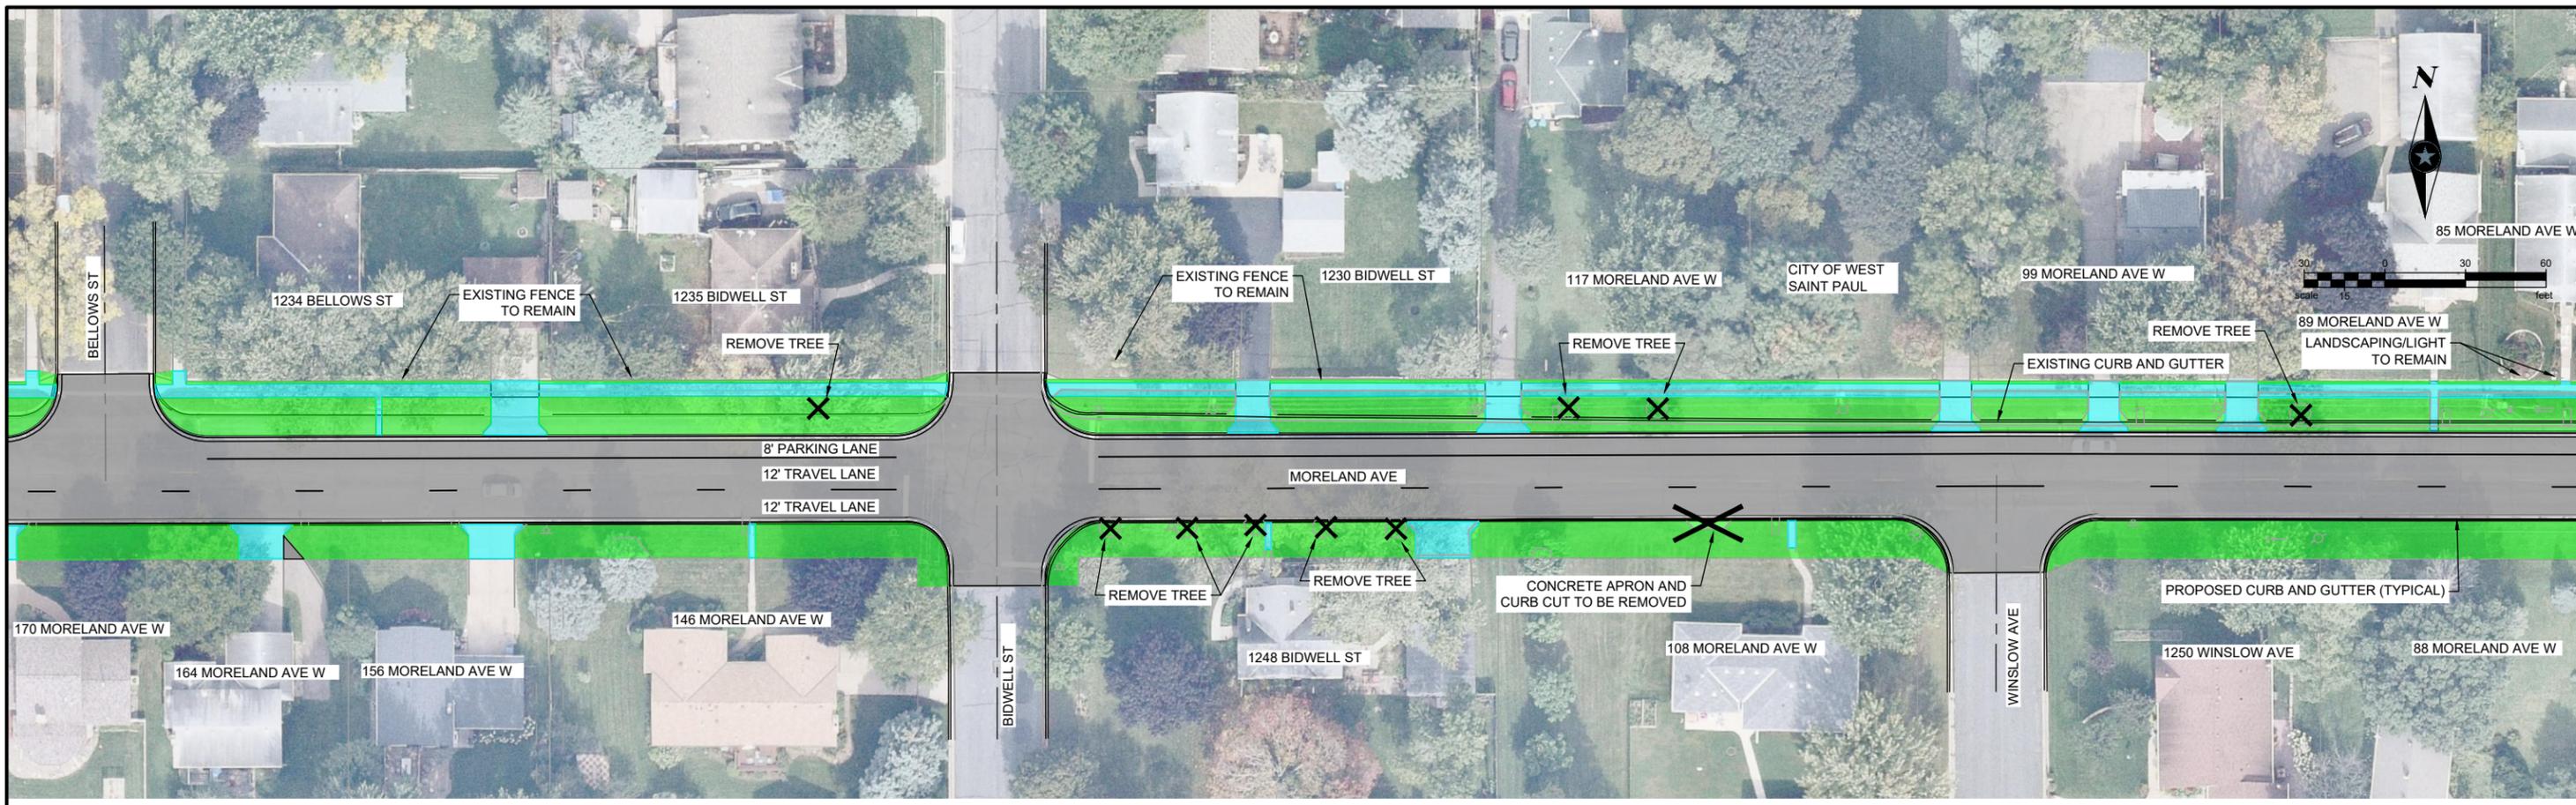

NOTE: EXISTING STREET SIGNS TO BE REMOVED AND REPLACED

LEGEND

- BITUMINOUS PAVEMENT
- CONCRETE SIDEWALK/DRIVEWAY
- TURF BOULEVARD

DRAWN BY:				
DESIGNER:				
CHECKED BY:				
DESIGN TEAM	NO.	BY	DATE	REVISIONS

SEH
 PHONE: 651.490.2000
 3535 VADNAIS CENTER DRIVE
 ST. PAUL, MN 55110-5196
 www.sehinc.com



PRELIMINARY

Date: _____ Lic. No. _____

**WEST ST. PAUL,
 MINNESOTA**

PROPERTY IMPACT SUMMARY
 BELLOWS ST TO HALL AVE

FILE NO.
 154512

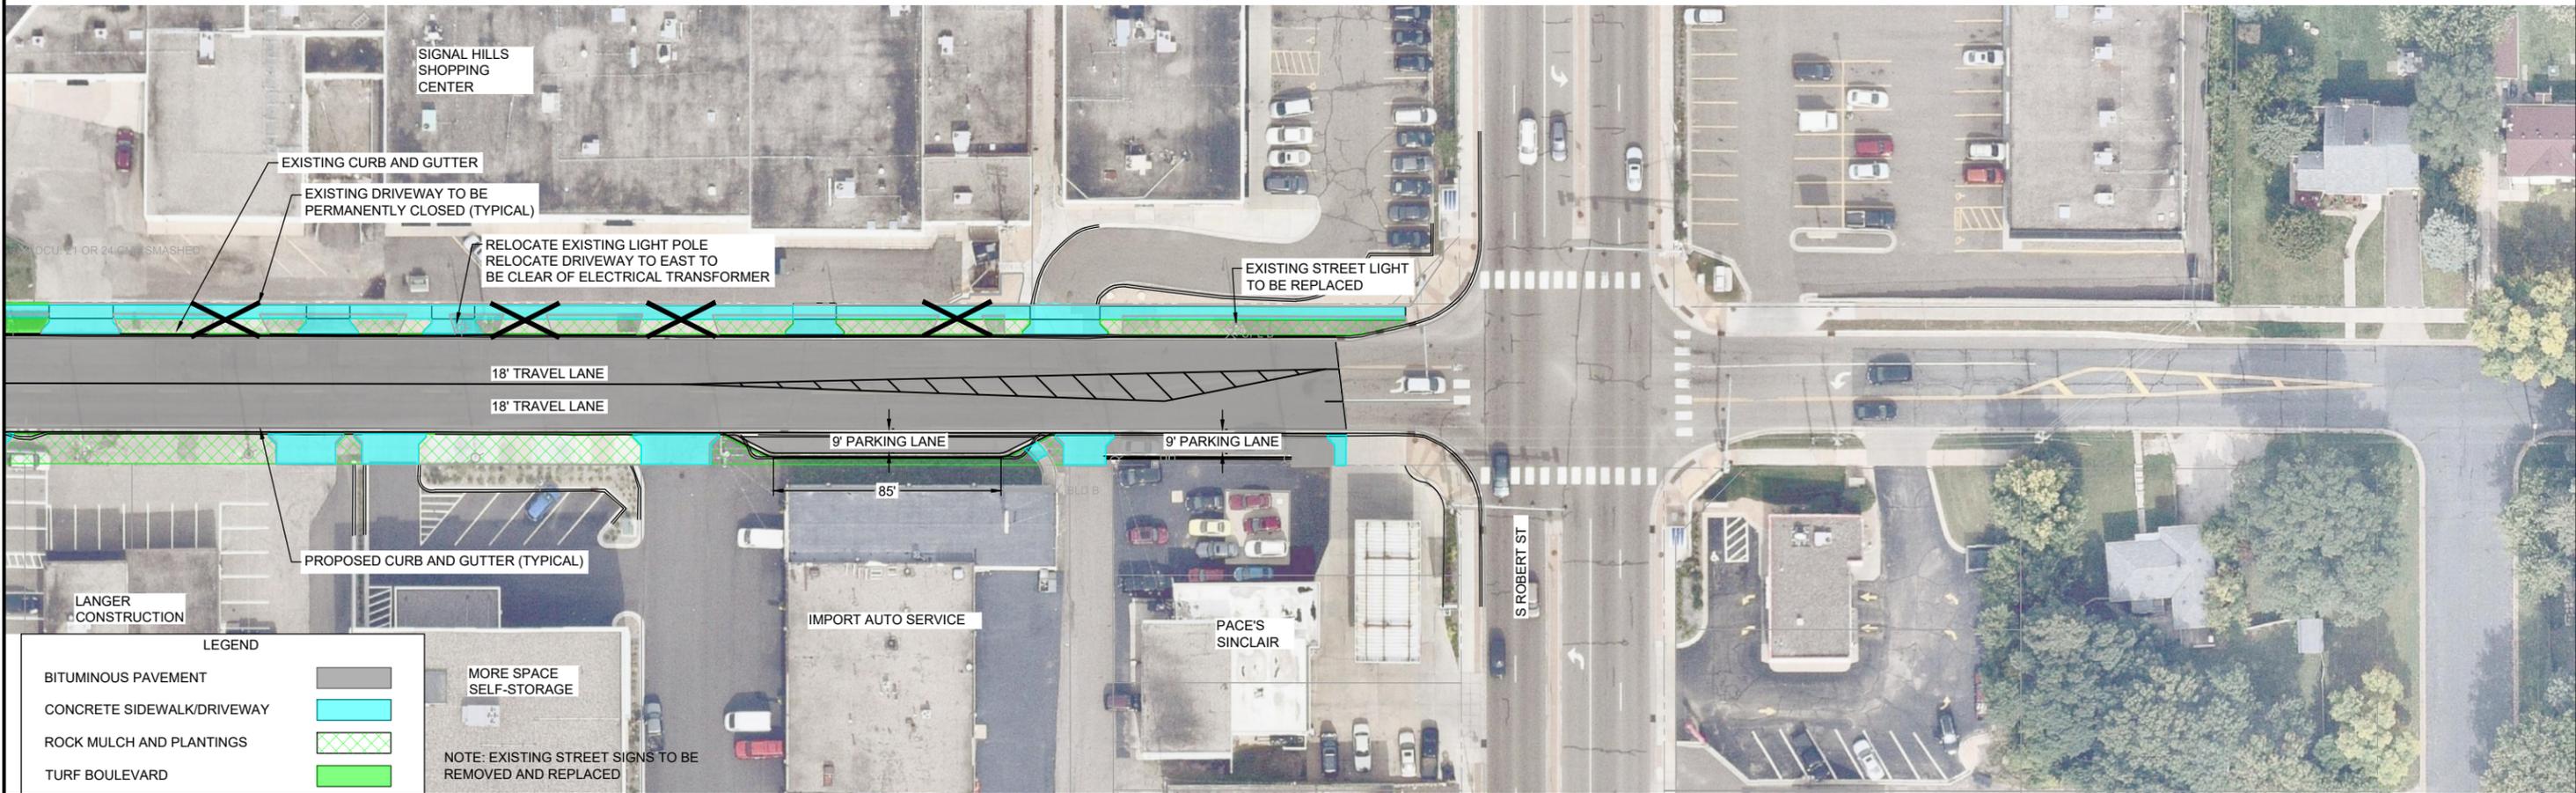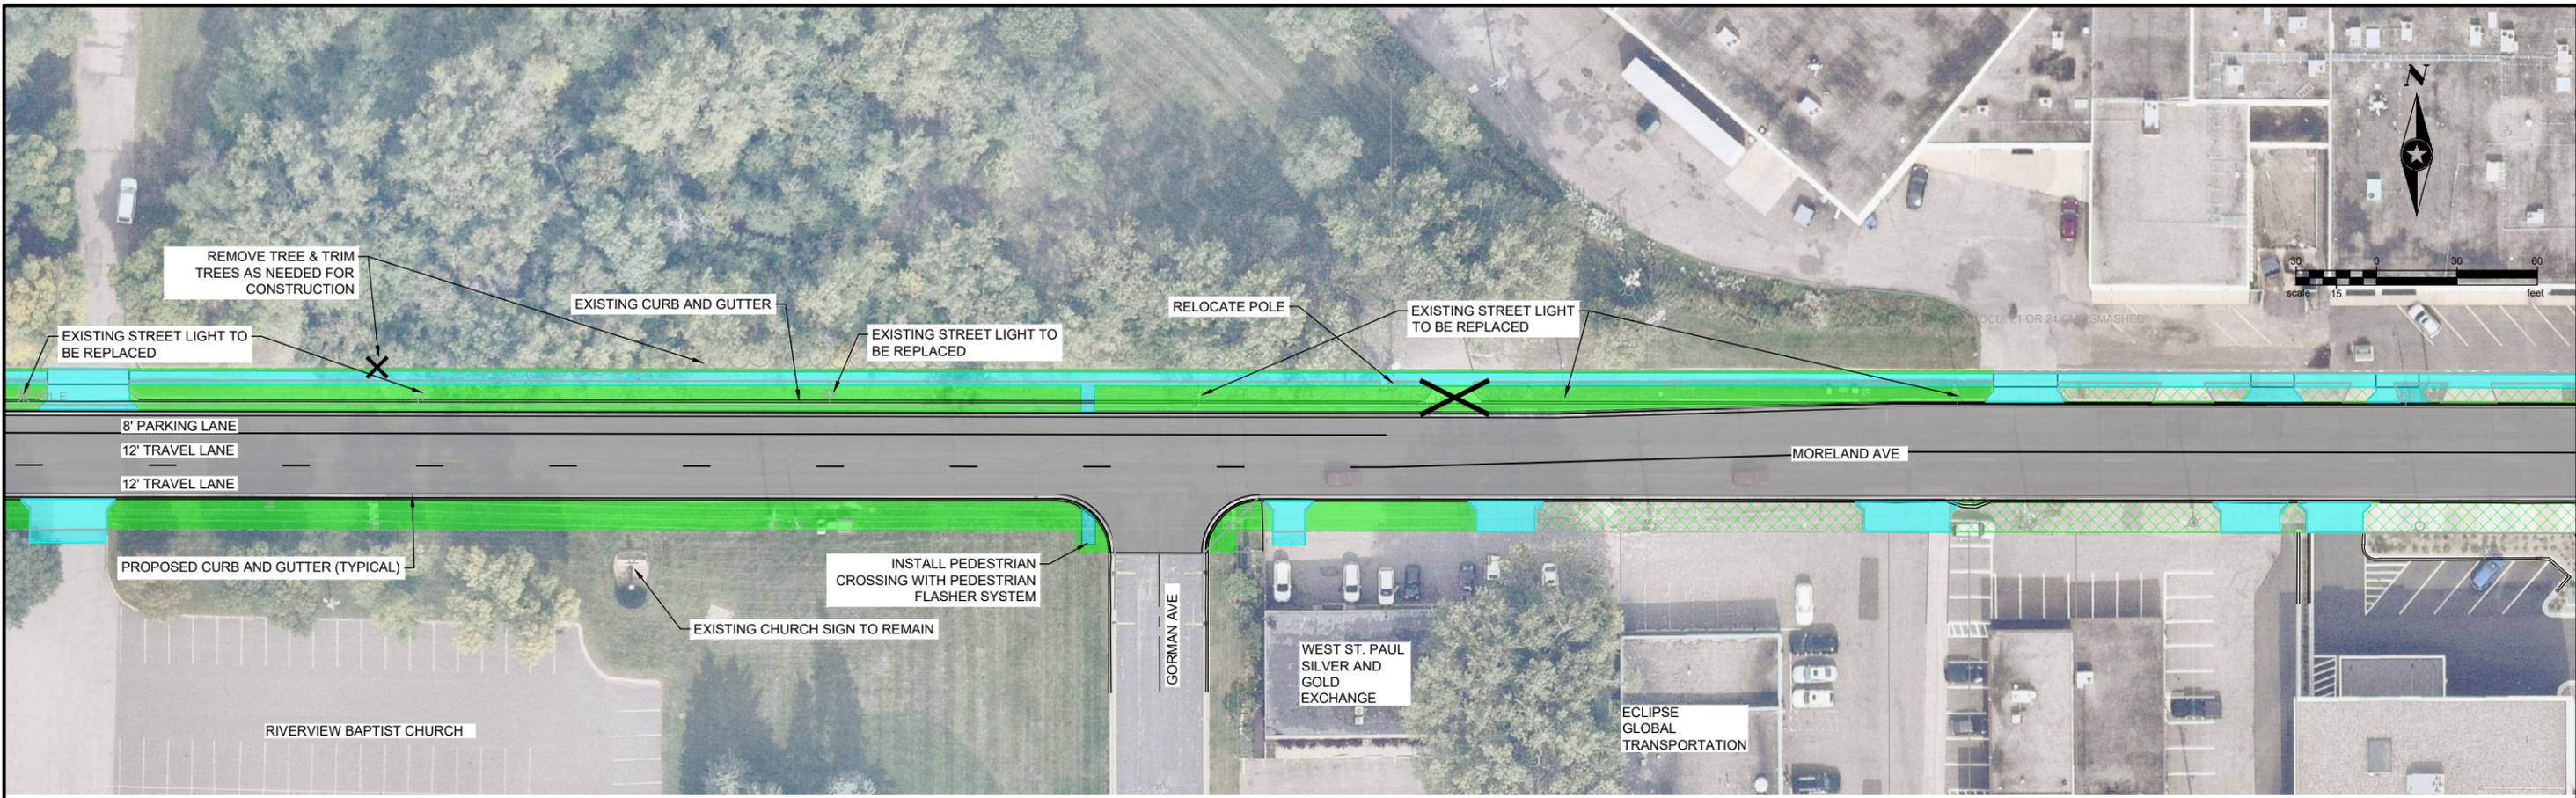

LEGEND

BITUMINOUS PAVEMENT	
CONCRETE SIDEWALK/DRIVEWAY	
ROCK MULCH AND PLANTINGS	
TURF BOULEVARD	

MORE SPACE SELF-STORAGE

NOTE: EXISTING STREET SIGNS TO BE REMOVED AND REPLACED

DRAWN BY: _____				
DESIGNER: _____				
CHECKED BY: _____				
DESIGN TEAM	NO.	BY	DATE	REVISIONS

SEH PHONE: 651.490.2000
 3535 VADNAIS CENTER DRIVE
 ST. PAUL, MN 55110-5196
 www.sehinc.com

PRELIMINARY

Date: _____ Lic. No. _____

**WEST ST. PAUL,
MINNESOTA**

**PROPERTY IMPACT SUMMARY
HALL AVE TO ROBERT ST**

FILE NO.
154512